


LIMITS OF PROJECT

CALL THE WORKING DAYS BEFORE YOU DIG  
**800-288-4100**  
 800-STRIKE-IT  
 OUTSIDE MARICOPA COUNTY

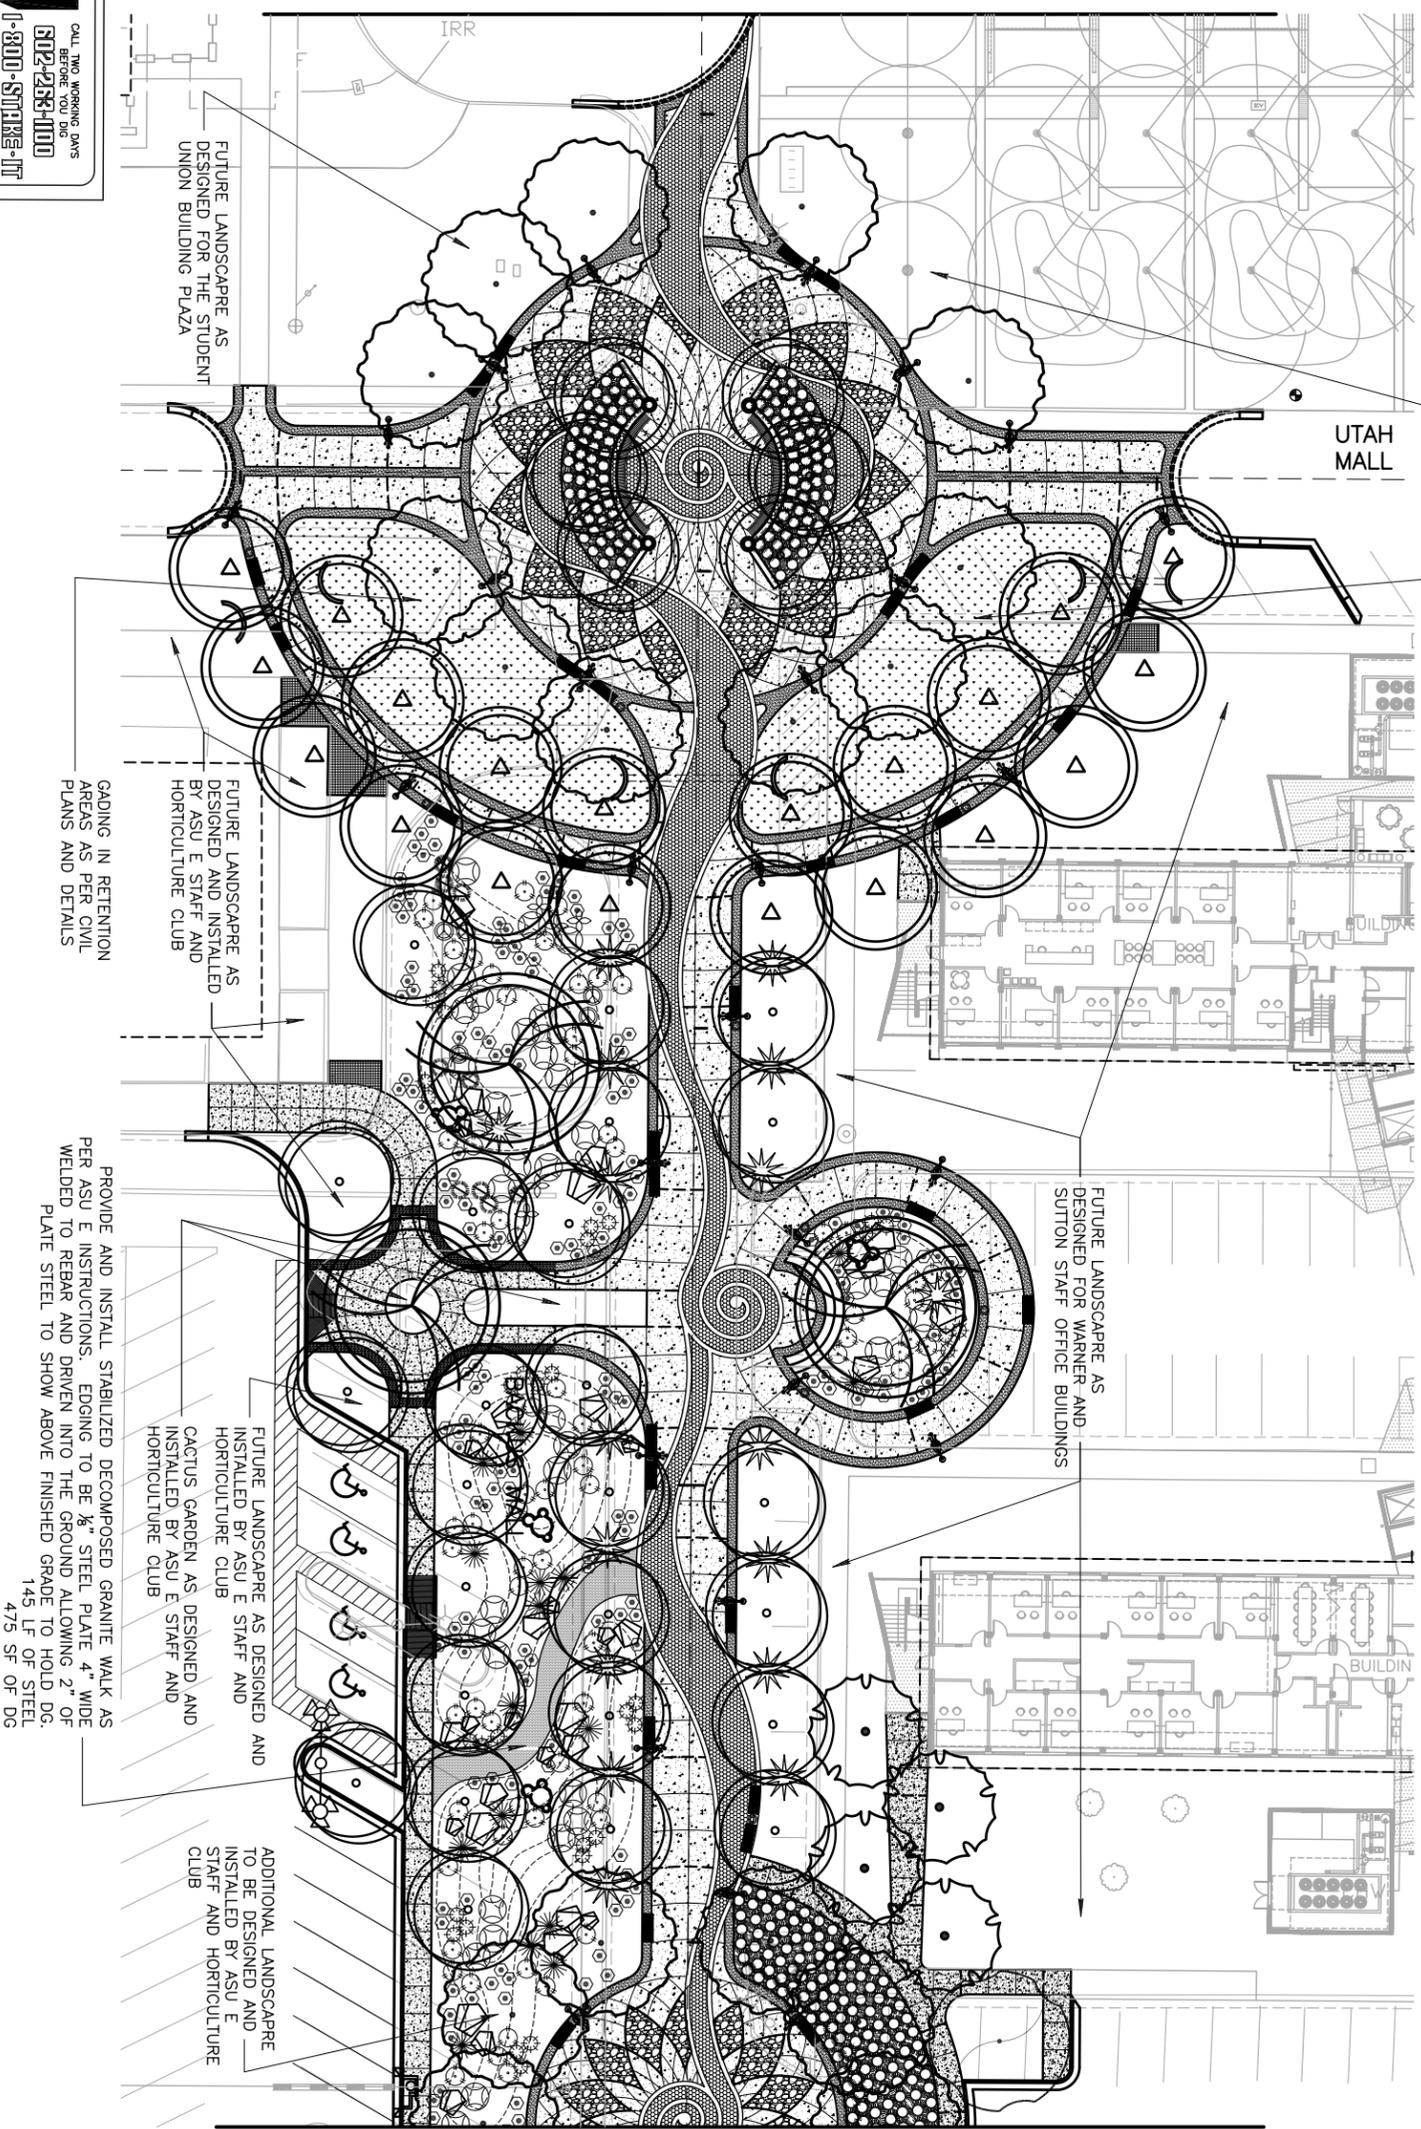

CONTRACTOR TO REPLACE EXISTING LANDSCAPE DAMAGED BY CONSTRUCTION.  
 GADING IN RETENTION AREAS AS PER CIVIL PLANS AND DETAILS

FUTURE LANDSCAPE AS DESIGNED FOR WARNER AND SUTION STAFF OFFICE BUILDINGS

FUTURE LANDSCAPE AS DESIGNED FOR THE STUDENT UNION BUILDING PLAZA

FUTURE LANDSCAPE AS DESIGNED AND INSTALLED BY ASU E STAFF AND HORTICULTURE CLUB

FUTURE LANDSCAPE AS DESIGNED AND INSTALLED BY ASU E STAFF AND HORTICULTURE CLUB  
 CACTUS GARDEN AS DESIGNED AND INSTALLED BY ASU E STAFF AND HORTICULTURE CLUB

ADDITIONAL LANDSCAPE TO BE DESIGNED AND INSTALLED BY ASU E STAFF AND HORTICULTURE CLUB

GADING IN RETENTION AREAS AS PER CIVIL PLANS AND DETAILS

PROVIDE AND INSTALL STABILIZED DECOMPOSED GRANITE WALK AS PER ASU E INSTRUCTIONS. EDGING TO BE 3/8" STEEL PLATE 4" WIDE WELDED TO REBAR AND DRIVEN INTO THE GROUND ALLOWING 2" OF PLATE STEEL TO SHOW ABOVE FINISHED GRADE TO HOLD DG. 145 LF OF STEEL 475 SF OF DG

MATCH LINE STA 03+59.60 SEE DWG NO. L5

SYMBOL	BOT. NAME	SIZE	QTY.	REMARKS
Tree symbol	PROSOPIS glandulosa	36"	17	
Tree symbol	TEXAS HONEY MESQUITE	BOX	20	
Tree symbol	PROSOPIS chinensis MESQUITE	BOX	31	
Tree symbol	CERCIDIUM hybrid	BOX	1	
Tree symbol	PROSOPIS velutino	BOX	1	
Tree symbol	VELVET MESQUITE	36"	4	
Tree symbol	CHITALPA toshkinsensis	BOX	3	
Tree symbol	CHITALPA	52"		
Tree symbol	DINEA tesota	BOX		
Tree symbol	IRONWOOD	multi		
Star symbol	AGAVE colorata	15 GAL	16	SEE PLAN
Star symbol	MESCAL CENIZA		4	LOCATE NEW AND SALVAGED AS PER ASU E
Star symbol	CARNEGIA gigantea SAGUARO			
Star symbol	NEW 8" SPEARS			
Star symbol	OPUNTIA santa-rita	15 GAL	5	SEE PLAN
Star symbol	PRICKLY PEAR	15 GAL	6	SEE PLAN
Star symbol	OPUNTIA engelmannii	15 GAL	34	SEE PLAN
Star symbol	AGAVE ocoahu	15 GAL	9	SEE PLAN
Star symbol	AGAVE OCAHUI	15 GAL	17	SEE PLAN
Star symbol	DASYLIRION wheeleri	15 GAL		
Star symbol	DESERT SPOON	15 GAL		
Star symbol	AGAVE americano	15 GAL		
Star symbol	CENTURY PLANT	15 GAL		
Shrub symbol	ENCLELIA farinosa	5 GAL	75	
Shrub symbol	BRITTLE BUSH	5 GAL	36	
Shrub symbol	LARREA tridentata	5 GAL	250	
Shrub symbol	CREOSOTE BUSH	5 GAL		
Shrub symbol	MULLENBERGIA capillaris	5 GAL		
Shrub symbol	REGAL MIST	5 GAL		
Ground cover symbol	BAILEYA multiradiata	1 GAL	167	
Ground cover symbol	DESERT MARYGOLD	5900 SF		PER ASU E RECOMNTS.
Ground cover symbol	TURF - SEED	SEED	131 TN	
Ground cover symbol	BOULDERS AS SELECTED BY ASU E REPRESENTATIVE			
Ground cover symbol	EXISTING TREE TO REMAIN			
Ground cover symbol	DECOMPOSED GRANITE 2" DEEP	3/4" MINUS 1/2" MINUS 4-6" RAP	165 C.Y.	COLOR AS SELECTED BY ASU E

NOTES:  
 1. THESE PLANS ARE PREPARED BASED ON BASE FILE INFORMATION PROVIDED BY ARIZONA STATE UNIVERSITY EAST. ANY DISCREPANCY BETWEEN THE BASE FILES PROVIDED AND ACTUAL CONDITIONS SHALL BE ADJUSTED IN THE FIELD WITH THE SUPERVISION OF AN ARIZONA STATE UNIVERSITY REPRESENTATIVE.  
 2. ADDITIONAL LANDSCAPING AS DESIGNED AND INSTALLED BY ASU EAST STAFF AND HORTICULTURE CLUB.  
 3. ASU EAST RESERVES THE RIGHT TO RE-ARRANGE ELIMINATE, SUBSTITUTE OR ADD ANY PLANT MATERIAL SHOWN ON THESE DRAWINGS. CONTRACTOR TO CONTACT ASU EAST REPRESENTATIVE FOR FINAL PLANTING DESIGN DECISIONS PRIOR TO CONSTRUCTION.

